


# LICK RUN VALLEY CONVEYANCE SYSTEM (VCS)

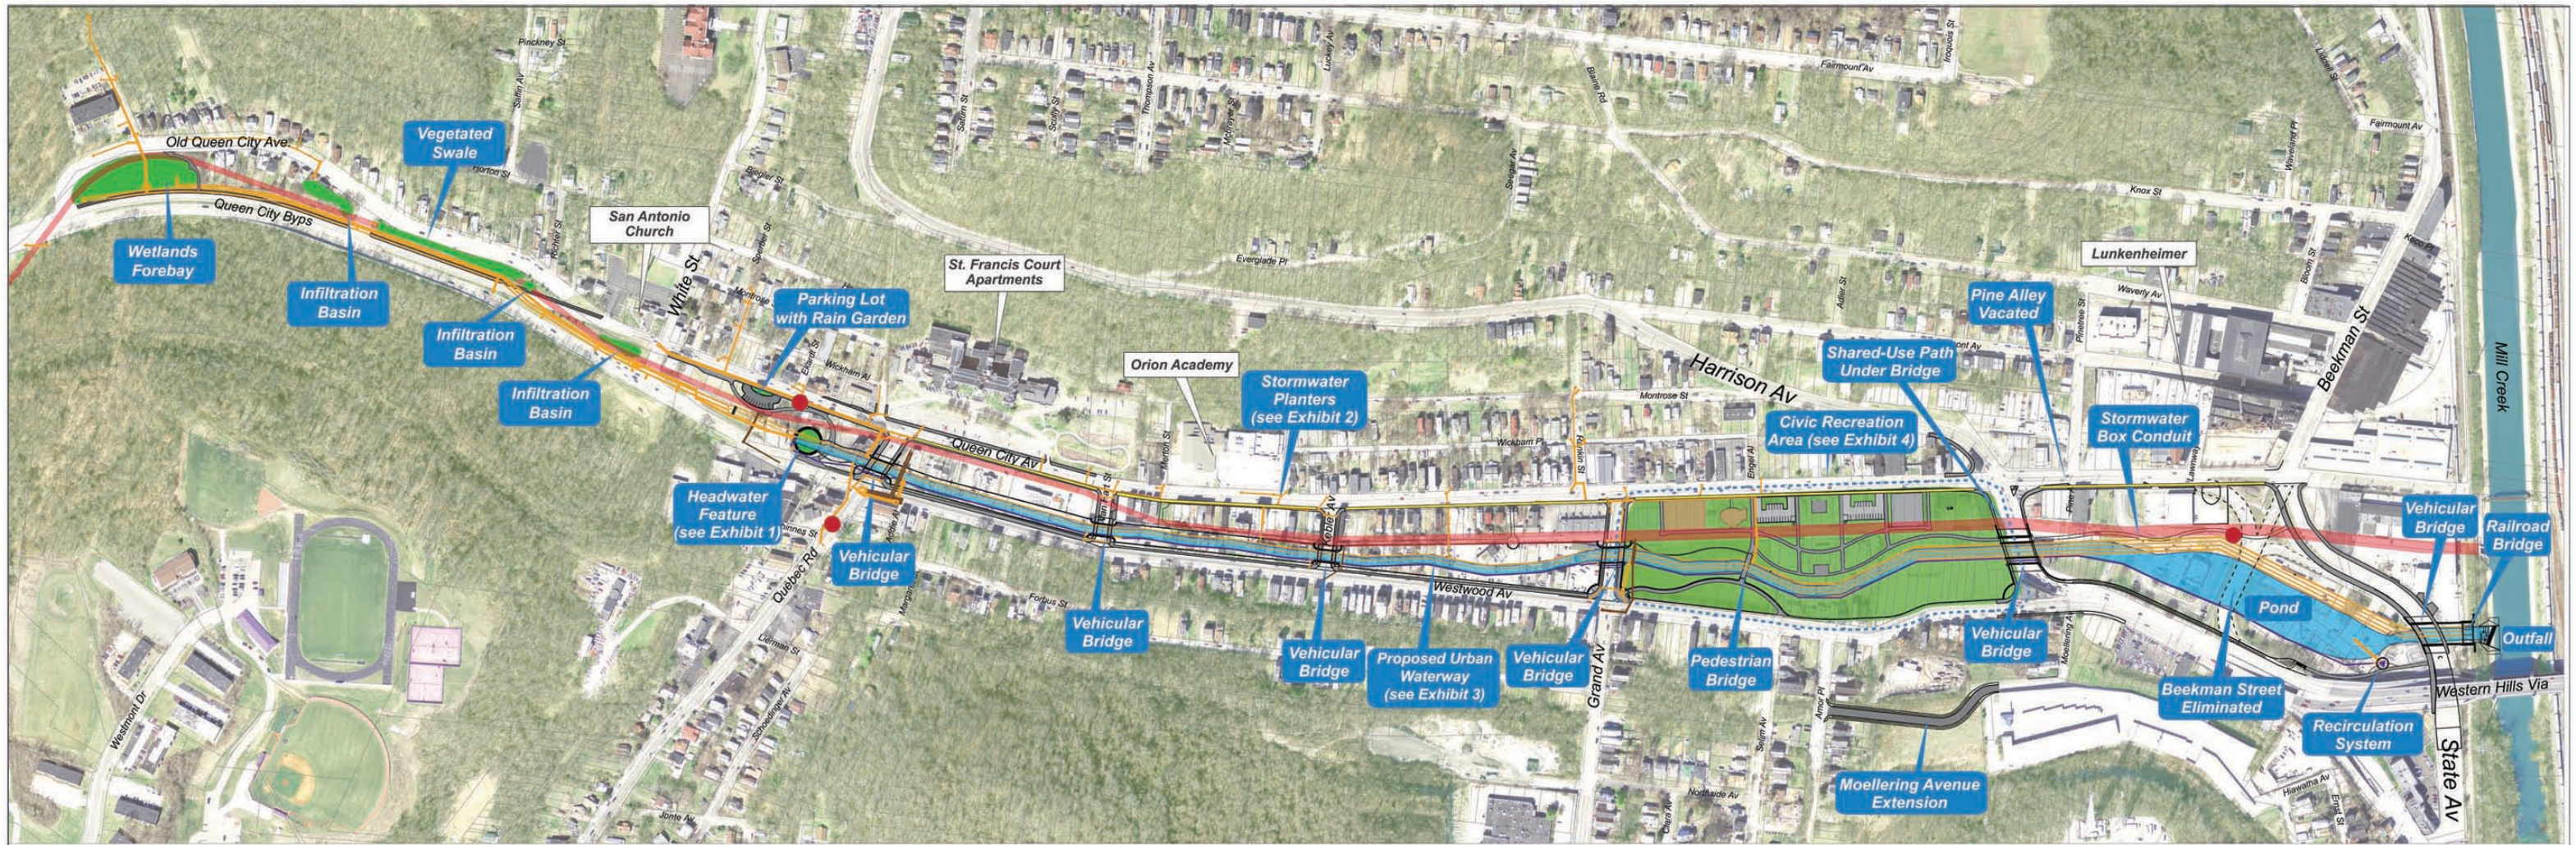

- Legend**
- Proposed Combined Sewer
  - Proposed Stormwater Box Conduit/Stormwater Sewer
  - Proposed Urban Waterway
  - Existing Lick Run Combined Sewer
  - Proposed Path/Sidewalk
  - Proposed Recirculation System
  - Proposed Stormwater Planters
  - Debris and Sediment Separator



Exhibit 1: Rendering of Headwater Feature

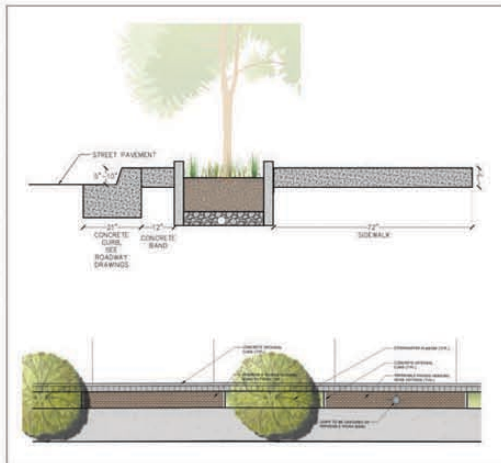


Exhibit 2: Typical Stormwater Planters

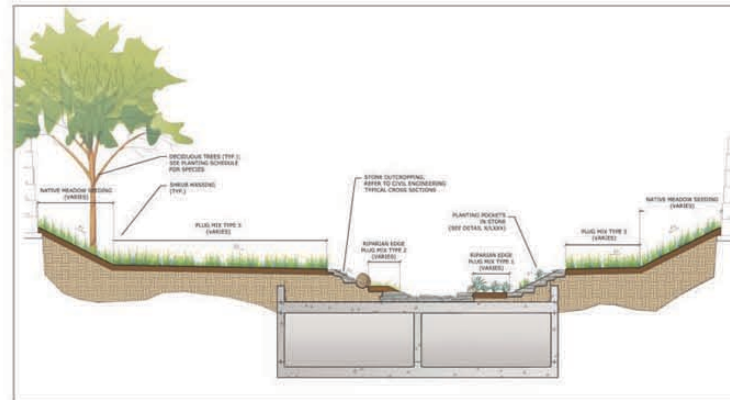


Exhibit 3: Channel Cross Section Showing Stormwater Conveyance Box



Exhibit 4: Civic Recreation Area